
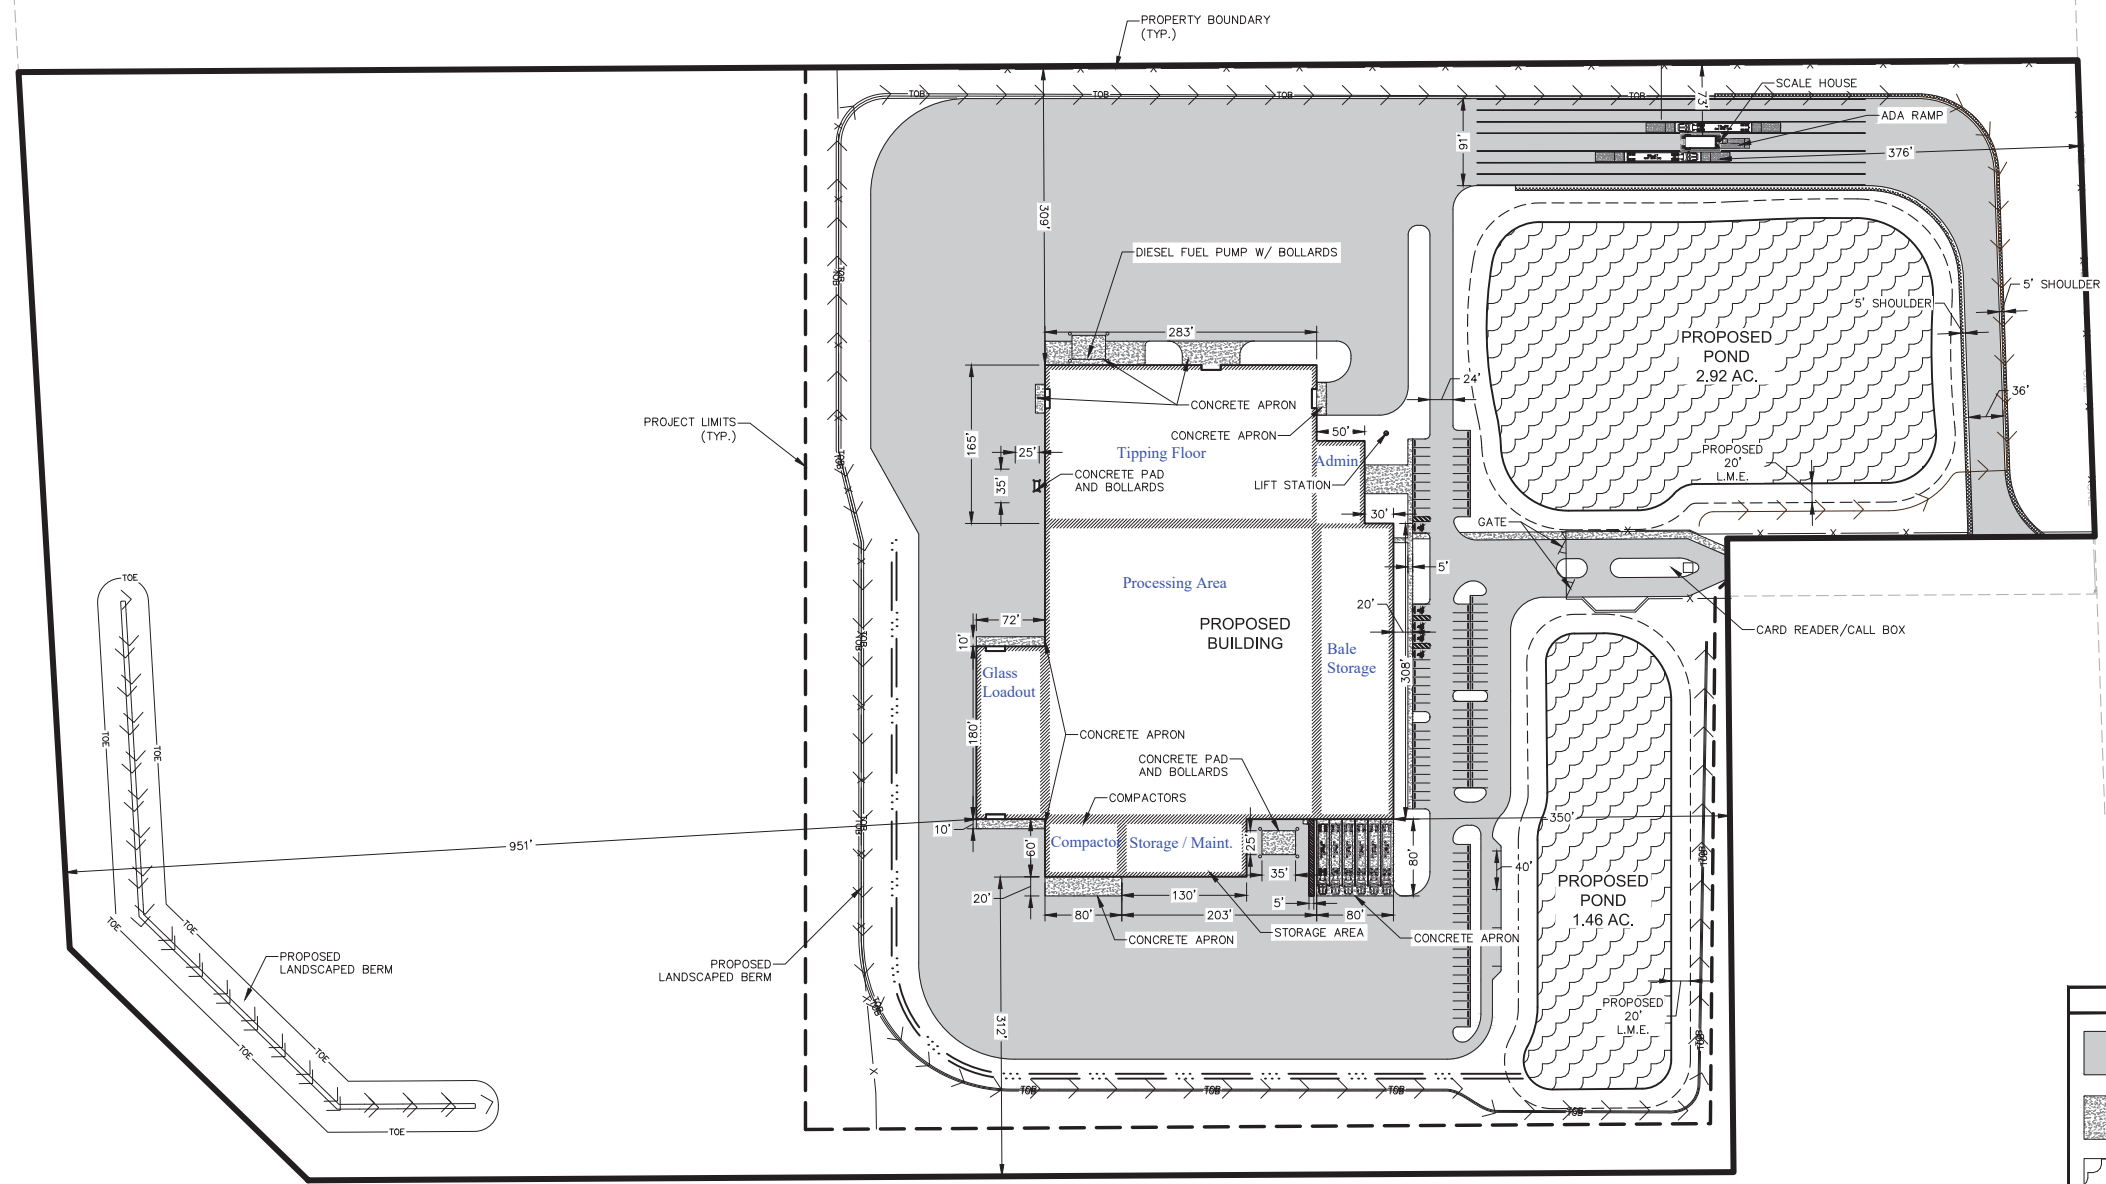


Working Site Plan as of February 2025

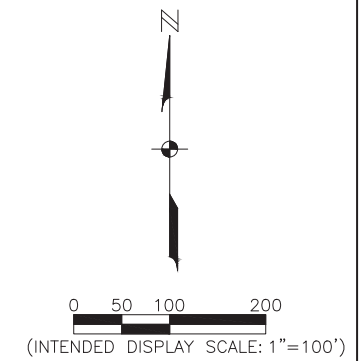


LEGEND	
	PROPOSED ASPHALT
	PROPOSED SIDEWALK
	PROPOSED LAKE

ALL ELEVATIONS ARE REFERENCE TO NORTH AMERICAN VERTICAL DATUM (NAVD) OF 1988, UNLESS OTHERWISE NOTED. CONVERSION TO NATIONAL GEODETIC VERTICAL DATUM (NGVD) OF 1929 IS: NAVD 1988 + 1.14 = NGVD 1929.

JOHNSON ENGINEERING
— An Apex Company —

JOHNSON ENGINEERING, LLC.
2122 JOHNSON STREET
FORT MYERS, FLORIDA 33901
PHONE: (239) 334-0046
E.R. #642 & L.B. #642

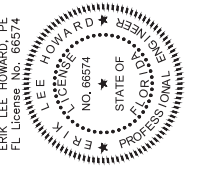

RECOVERED MATERIALS PROCESSING FACILITY LEE COUNTY, FLORIDA

NO.	DATE	DESCRIPTION
1	06/20/24	ARCHITECTURAL REVISIONS

DATE: DECEMBER 2024
PROJECT NO. 20236121-000
FILE NO. 36-44-25
SCALE: AS SHOWN

MASTER SITE PLAN

SHEET NUMBER
C09