

**Lee County Board Of County Commissioners
Agenda Item Summary**

Blue Sheet No. 20051399

1. ACTION REQUESTED/PURPOSE: Authorize the Division of County Lands to make a binding offer to property owner in the amount of \$28,000 for Parcel 210B, Ten Mile Linear Park, Project No. 2001, pursuant to the Purchase Agreement; authorize the Division of County Lands to handle all documentation necessary to complete transaction.

2. WHAT ACTION ACCOMPLISHES: Makes binding offer to property owner prior to initiation of condemnation proceedings as required by Florida Statutes.

3. MANAGEMENT RECOMMENDATION: Management recommends Board approve the Action Requested.

4. Departmental Category: 6 <i>C6B</i>		5. Meeting Date: <i>11-01-2005</i>
6. Agenda:	7. Requirement/Purpose: <i>(specify)</i>	8. Request Initiated:
<input checked="" type="checkbox"/> Consent	<input checked="" type="checkbox"/> Statute <i>73 & 125</i>	Commissioner _____
<input type="checkbox"/> Administrative	<input type="checkbox"/> Ordinance	Department _____ <i>Independent</i>
<input type="checkbox"/> Appeals	<input type="checkbox"/> Admin. Code	Division _____ <i>County Lands</i>
<input type="checkbox"/> Public	<input type="checkbox"/> Other	By: <i>Karen L. W. Forsyth, Director</i>
<input type="checkbox"/> Walk-On		<i>10-10-05</i>

9. Background:
Negotiated for: Department of Construction and Design and the Division of Public Parks and Recreation

Interest to Acquire: Fee interest in 54,975 square feet of property encumbered by the Ten Mile Canal.

Property Details:
Owner: John Beckett, as Trustee
STRAP No.: Part of 07-45-25-00-00000.2100

Purchase Details:
Binding Offer Amount: \$28,000
In order to expedite acquisition efforts, staff recommends Board make a binding offer in the amount of \$28,000, and commence Eminent Domain procedures.

Appraisal Information:
Company: Coastal Engineering Consultants, Inc., by William H. Reeve, III, MAI, SRA
Appraised Value: \$28,000
Date of Appraisal: September 9, 2005

Staff Recommendation: Staff recommends the Board approve the action requested.

Account: 20200118700.506110

Attachments: Purchase and Sale Agreement, In-House Title Search, Appraisal Certificate of Value, Sales History

10. Review for Scheduling:

Department Director	Purchasing or Contracts	Human Resources	Other	County Attorney	Budget Services				County Manager/P.W. Director
					Analyst	Risk	Grants	Mgr.	
<i>K. Forsyth</i>			<i>AD 10/18</i>	<i>[Signature]</i>	<i>[Signature]</i>	<i>[Signature]</i>	<i>[Signature]</i>	<i>[Signature]</i>	<i>[Signature]</i>
					<i>10/20/05</i>	<i>10/20</i>	<i>10/20/05</i>	<i>10/20/05</i>	<i>10-18-05</i>

11. Commission Action:
 Approved
 Deferred
 Denied
 Other

Rec. by CoAtty

Date: *10/19/05*

Time: *11:50 AM*

Forwarded To: *[Signature]*

RECEIVED BY
COUNTY ADMIN: *[Signature]*

10/20/05

3:20

COUNTY ADMIN
FORWARDED TO: *[Signature]*

10/20

[Signature]

This document prepared by
Lee County Division of County Lands
Project: Ten Mile Linear Park Project 2001
Parcel: 210B

BOARD OF COUNTY COMMISSIONERS
LEE COUNTY
AGREEMENT FOR PURCHASE AND SALE OF REAL ESTATE
IN LIEU OF CONDEMNATION PROCEEDINGS

THIS AGREEMENT for purchase and sale of real property is made this _____ day of _____, 2005 by and between John Beckett, as Successor Trustee under that certain Unrecorded Trust Agreement dated March 4, 1987, hereinafter referred to as SELLER, whose address is _____, and Lee County, a political subdivision of the State of Florida, hereinafter referred to as BUYER.

WITNESSETH:

- 1. AGREEMENT TO PURCHASE AND TO SELL:** SELLER agrees to sell and BUYER agrees to purchase, subject to the terms and conditions set forth below, a parcel of land consisting of 54,951 square feet more or less, and located along Ten Mile Canal and more particularly described in "Exhibit A" attached hereto and made a part hereof, hereinafter called "the Property." This property is being acquired for the Ten Mile Linear Park Project, No. 2001, hereinafter called "the Project", with the SELLER'S understanding that the property, if not voluntarily sold, would have been condemned by BUYER through the exercise of its eminent domain powers.
- 2. PURCHASE PRICE AND TIME OF PAYMENT:** The total purchase price("Purchase Price") will be Twenty eight thousand and no/100 dollars (\$28,000.00), payable at closing by County warrant. The Purchase Price is mutually agreeable to both the SELLER and BUYER and represents the voluntary sale and purchase of the property in lieu of BUYER's condemnation.

3. **EVIDENCE OF TITLE:** BUYER will obtain at BUYER's expense an American Land Title Association Form B Title Commitment and provide title insurance Owner's Policy in the amount of the purchase price, from a title company acceptable to BUYER. The commitment will be accompanied by one copy of all documents that constitute exceptions to the title commitment. The commitment will also show title to be good and marketable with legal access, subject only to real estate taxes for the current year, zoning and use restrictions imposed by governmental authority, and restrictions and easements common to the area.

4. **CONDITION OF PROPERTY; RISK OF LOSS:** BUYER has inspected the Property and, except as is otherwise provided herein, accepts the Property in the condition inspected. Any loss and/or damage to the Property occurring between the date of this offer and the date of closing or date of possession by BUYER, whichever occurs first, will be at SELLER'S sole risk and expense. However, BUYER may accept the damaged property and deduct from the purchase price any expenses required to repair the damage, or BUYER may cancel this Agreement without obligation.

5. **SELLER'S INSTRUMENTS AND EXPENSES:** SELLER will pay for and provide:

- (a) A statutory warranty deed, and an affidavit regarding liens, possession, and withholding under FIRPTA in a form sufficient to allow "gap" coverage by title insurance;
- (b) utility services up to, but not including the date of closing;
- (c) taxes or assessments for which a bill has been rendered on or before the date of closing;
- (d) payment of partial release of mortgage fees, if any;
- (e) SELLER'S attorney fees, if any.

6. **BUYER'S INSTRUMENTS AND EXPENSES:** BUYER will pay for:

- (a) Recording fee for deed;
- (b) survey, (if desired by BUYER).

7. **TAXES:** SELLER will be charged for Real Estate taxes and personal property taxes (if applicable) up to, but not including the date of closing.

This voluntary sale and purchase is considered by Florida law to be exempt from the payment of Documentary Stamp Taxes because this transaction was made under the threat of an eminent domain proceeding by the BUYER.

8. **DEFECTS IN TITLE AND LEGAL ACCESS:** Prior to closing, BUYER will have a reasonable time to examine the title and documents establishing legal access to the property. If

title or legal access is found to be defective, BUYER will notify SELLER in writing of the defects and SELLER will make a prompt and diligent effort to correct such defects. If SELLER fails to make corrections within 60 days after notice, BUYER may elect to accept the Property in its existing condition with an appropriate reduction to the purchase price, or may terminate this Agreement without obligation.

9. **SURVEY:** BUYER may order the Property surveyed at BUYER's expense. SELLER agrees to provide access to the Property for such survey to be performed. If the survey shows a discrepancy in the size or dimensions of the Property, or shows encroachments onto the Property or that improvements located on the Property encroach onto adjacent lands, or if the survey identifies violations of recorded covenants and/or covenants of this Agreement, upon notice to the SELLER, the BUYER may elect to treat such discrepancies, violations and/or encroachments as a title defect.

10. **ENVIRONMENTAL AUDIT:** BUYER may perform or have performed, at BUYER's expense, an environmental audit of the Property. If the audit identifies environmental problems unacceptable to the BUYER, BUYER may elect to accept the Property in its existing condition with an appropriate abatement to the purchase price or BUYER may terminate this Agreement without obligation.

11. **ABSENCE OF ENVIRONMENTAL LIABILITIES:** The SELLER warrants and represents that the Property is free from hazardous materials and does not constitute an environmental hazard under any federal, state or local law or regulation. No hazardous, toxic or polluting substances have been released or disposed of on the Property in violation of any applicable law or regulation. The SELLER further warrants that there is no evidence that hazardous, toxic or polluting substances are contained on or emitting from the property in violation of applicable law or regulation. There are no surface impoundments, waste piles, land fills, injection wells, underground storage areas, or other man-made facilities that have or may have accommodated hazardous materials. There is no proceeding or inquiry by any governmental agency with respect to production, disposal or storage on the property of any hazardous materials, or of any activity that could have produced hazardous materials or toxic effects on humans, flora or fauna. There are no buried, partially buried, or above-ground tanks, storage vessels, drums or containers located on the Property. There is no evidence of release of hazardous materials onto or into the Property.

The SELLER also warrants that there have been no requests from any governmental authority or other party for information, notices of claim, demand letters or other notification that there is any potential for responsibility with respect to any investigation or clean-up of hazardous

substance releases on the property. All warranties described herein will survive the closing of this transaction.

In the event the SELLER breaches the warranties as to environmental liability, SELLER agrees to indemnify and hold the BUYER harmless from all fines, penalties, assessments, costs and reasonable attorneys' fees resulting from contamination and remediation of the property.

12. TIME AND BINDING AGREEMENT: Time is of the essence for closing this transaction. The BUYER's written acceptance of this offer will constitute an Agreement for the purchase and sale of the Property and will bind the parties, their successors and assigns. In the event the BUYER abandons this project after execution of this Agreement, but before closing, BUYER may terminate this Agreement without obligation.

13. DATE AND LOCATION OF CLOSING: The closing of this transaction will be held at the office of the insuring title company on or before 60 days from the date this Agreement is made. The time and location of closing may be changed by mutual agreement of the parties.

14. ATTORNEYS' FEES: The prevailing party in any litigation concerning this Agreement will be entitled to recover reasonable attorneys' fees and costs.

15. REAL ESTATE BROKERS: SELLER hereby agrees to indemnify and hold the BUYER harmless from and against any claims by a real estate broker claiming by or through SELLER.

16. POSSESSION: SELLER warrants that there are no parties in possession other than SELLER unless otherwise stated herein. SELLER agrees to deliver possession of Property to BUYER at time of closing unless otherwise stated herein.

17. TYPEWRITTEN/HANDWRITTEN PROVISIONS: Typewritten and handwritten provisions inserted herein or attached hereto as addenda, and initialed by all parties, will control all printed provisions in conflict therewith.

18. SPECIAL CONDITIONS: Any and all special conditions will be attached to this Agreement and signed by all parties to this Agreement.

WITNESSES:

SELLER:

John Beckett, Trustee

CHARLIE GREEN, CLERK

BUYER:
LEE COUNTY, FLORIDA, BY ITS
BOARD OF COUNTY COMMISSIONERS

BY: _____
DEPUTY CLERK (DATE)

BY: _____
CHAIRMAN OR VICE CHAIRMAN

APPROVED AS TO LEGAL FORM
AND SUFFICIENCY

COUNTY ATTORNEY (DATE)

Exhibit "A"

Bean, Whitaker, Lutz & Kareh, Inc.

13041 McGregor Boulevard
Fort Myers, Florida 33919-5910
email - fmooffice@bwik.net
(Ph) 239-481-1331 (Fax) 239-481-1073



LEGAL DESCRIPTION

Ten Mile Linear Park
Parcel 210. B

A parcel of land in Section 7, Township 45 South, Range 25 East, Lee County, Florida, more particularly described as follows:

Commence at the southwest corner of Section 7, Township 45 South, Range 25 East, thence N.00°56'49"W. along the west line of the southwest quarter of said Section 7 for 1981.15 feet to an intersection with the south line of the north half of the north half of said Section 7 and the point of beginning of the herein described parcel of land; thence continue N.00°56'49"W. along said west line for 660.38 feet to the northwest corner of the southwest quarter of said Section 7; thence N.88°54'47"E. along the north line of said southwest quarter for 92.00 feet to an intersection with the westerly right of way line of the Fort Myers Southern Railroad as described in Deed Book 66 at Page 414 of the public records of Lee County, Florida; thence S.01°00'44"E. along said right of way line for 660.41 feet to an intersection with the aforementioned south line of the north half of the north half of said Section 7; thence S.88°55'51"W. along said south line for 92.75 feet to the point of beginning.

Less and except the North 65.53 feet of the above described parcel.

Bean, Whitaker, Lutz & Kareh, Inc.
Certificate Of Authorization Number LB0004919

Date: 15/Jul/04


James R. Coleman
Registered Land Surveyor
Florida Certificate Number 3205

BWLK34377Parcel 210.doc

PRINCIPALS:

WILLIAM E. BEAN, PSM, CHAIRMAN
SCOTT C. WHITAKER, PSM, PRESIDENT
JOSEPH L. LUTZ, PSM
AHMAD R. KAREH, PE, MSCE, VICE PRESIDENT

CONSULTING ENGINEERS - SURVEYORS AND MAPPERS - PLANNERS

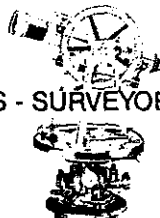


ASSOCIATES:

TRACY N. BEAN, AICP
CHARLES D. KNIGHT, PSU
W. BRITT POMEROY, JR., PSM
STEPHEN H. SKORUPSKY, PSM
ELWOOD FINEFIELD, PSU
JAMES A. HESSLER, PSU
JAMES R. COLEMAN, PSM
RUDOLF A. NORMAN, PE

SKETCH TO ACCOMPANY LEGAL DESCRIPTION

OF
A PARCEL OF LAND
LYING IN
SECTION 7, TOWNSHIP 45 SOUTH, RANGE 25 EAST,
LEE COUNTY, FLORIDA

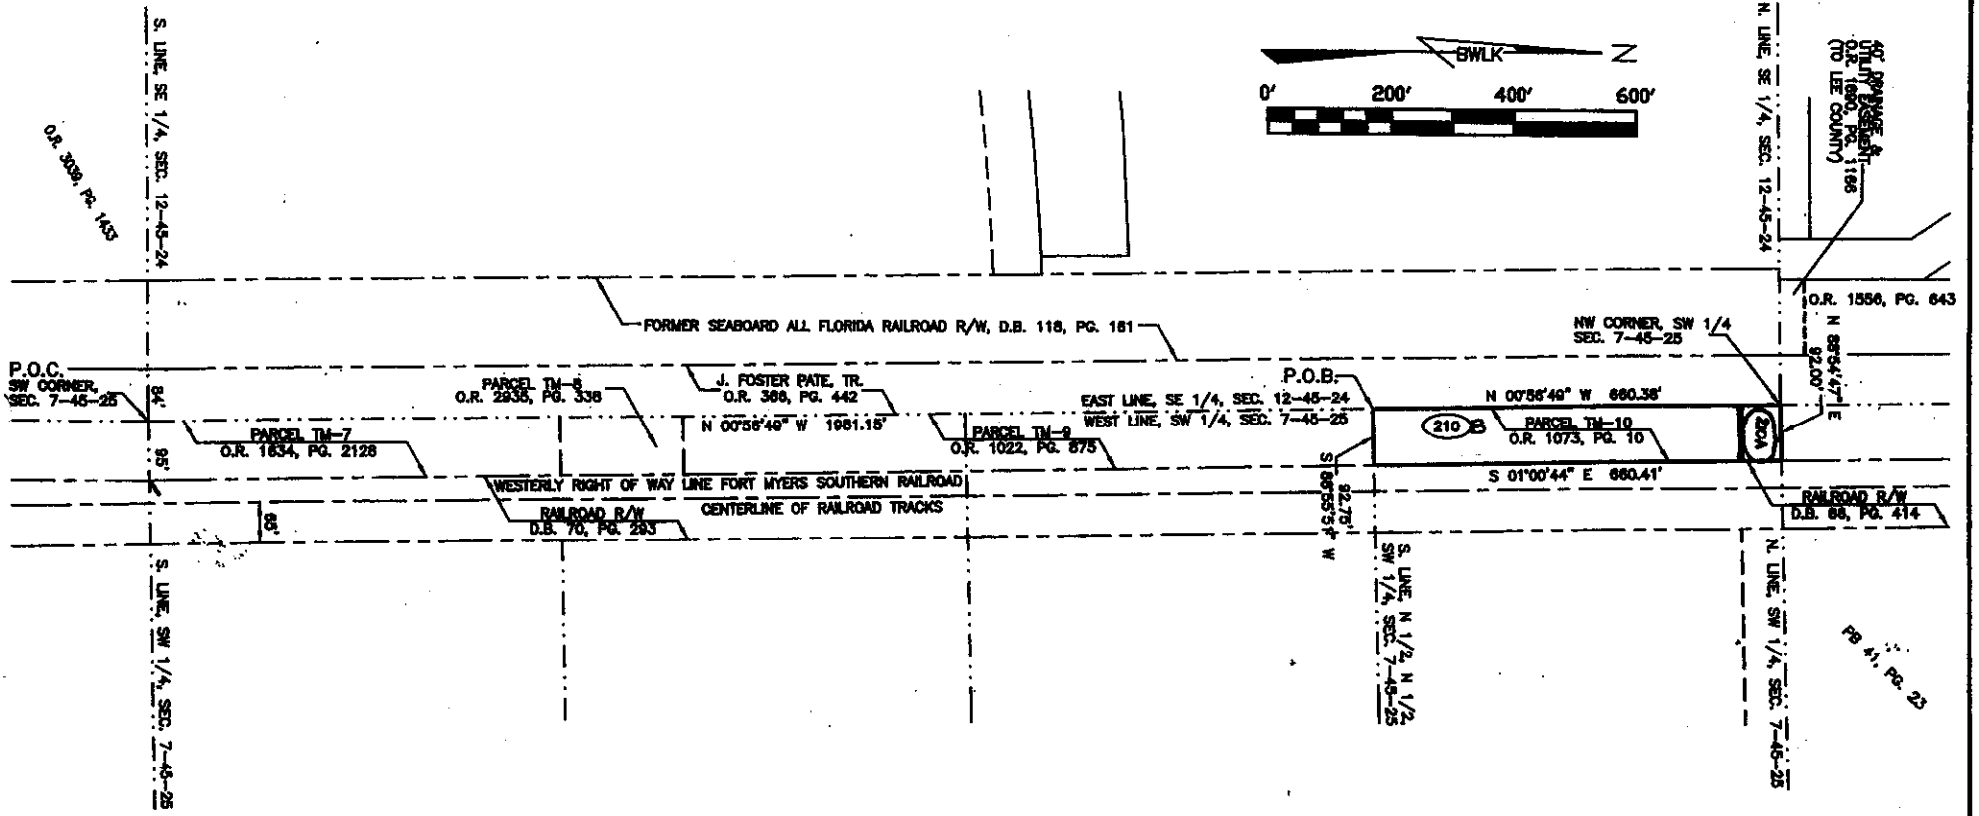

SURVEYORS NOTES

1. THE ATTACHED SKETCH IS INTENDED TO BE A GRAPHIC REPRESENTATION OF THE LANDS DESCRIBED HEREIN AND IS NOT TO BE CONSIDERED A SURVEY.
2. THE BEARINGS SHOWN HEREIN ARE BASED ON THE STATE PLANE COORDINATE SYSTEM FOR THE WEST ZONE OF FLORIDA, NORTH AMERICAN DATUM OF 1983 (NAD83), 1990 ADJUSTMENT.
3. REPRODUCTIONS OF THE ATTACHED SKETCH ARE NOT VALID UNLESS SEALED WITH AN EMBOSSED SURVEYORS SEAL.

BEAN, WHITAKER, LUTZ & KAREH, INC.
CERTIFICATE OF AUTHORIZATION NUMBER LB0004919
[Signature] DATE: 12/20/24
JAMES R. CELEMAN
REGISTERED LAND SURVEYOR
FLORIDA CERTIFICATE NUMBER 3205

Bean, Whitaker, Lutz & Kareh, Inc. (a/c 0000)
CIVIL ENGINEERS - SURVEYORS AND MAPPING - PLANNERS
16114 MCCORMICK COLLEMAN, FORT MYERS, FLORIDA 33903-0010 (888) 491-1351

PROJECT NO.	DATE	SCALE	SHEET	TOTAL SHEETS
8-24-04 34377	J.R.C.	1" = 200'	1 OF 1	7-45-25

PGI-210.DWG

Exhibit "A"

Division of County Lands

Ownership and Easement Search

Search No. 07-45-25-00-00000.2100

Date: August 3, 2005

Parcel: 210

Project: Ten Mile Linear Park, Project #2001

To: Michele S. McNeill SR/WA
Property Acquisition Agent

From: Kenneth Pitt *KS*
Real Estate Title Examiner

STRAP: 07-45-25-00-00000.2100

Effective Date: June 27, 2005, at 5:00 p.m.

*No other changes as of
8/15/05* *KS*

Subject Property: ^(210A) **Parcel 1:** A Parcel of land located in Section 7, Township 45 South, Range 25 East, Beginning at a point on the NW corner of the SW ¼, run South along the West line of said SW ¼ for 65.53 feet, thence run East to the Westerly line of the Fort Myers Southern Railroad right of way (established by Deed Book 66 Page 414), thence run North along the West line of said railroad to a point on the North line of the SW ¼, thence run West to the Point of Beginning.

Title to the subject property is vested in the following:

Robert D. Stewart and Charles Yowell, Co-Personal Representatives of the Estate of William H. Reynolds, Jr. who died a resident of Lee County, Florida on February 25, 2002. (see Letters of Administration recorded in Official Record Book 3612 Page 4361).

By that certain instrument dated December 27, 1968, recorded December 27, 1968, in Official Record Book 502 Page 328, Public Records of Lee County, Florida.

Subject Property: ^(210B) **Parcel 2:** A Parcel of land located in Section 7, Township 45 South, Range 25 East, commence at the NW corner of the SW ¼ of said Section, thence run South along the West line of said SW 1/4 65.53 feet to the Point of Beginning; thence run South along the West line of the SW 1/4 for 594.62 feet; thence run East to the Westerly line of the Fort Myers Southern Railroad right of way (established by Deed Book 66 Page 414); thence North along said Westerly right of way line to a point approximately 65.53 feet South of the intersection of the North line of the SW ¼ and the Westerly right of way line of the Fort Myers Southern Railroad; thence run West to the Point or Place of Beginning.

Title to the subject property is vested in the following:

John Beckett, as Successor Trustee under that certain unrecorded Trust Agreement dated March 4, 1987.

By that certain instrument dated June 22, 1999, recorded June 23, 1999, in Official Record Book 3135 Page 2709, Public Records of Lee County, Florida.

7

Division of County Lands**Ownership and Easement Search**

Search No. 07-45-25-00-00000.2100

Date: August 3, 2005

Parcel: 210

Project: Ten Mile Linear Park, Project #2001

Easements: Subject to the an Easement for the Iona Drainage District Canal A (Ten Mile Canal) as recited in a deed recorded in Official Record Book 1032 Page 1044, Public Records of Lee County, Florida, as to parcel 2. Said easement was never established in any instrument found of record and the original plans for the Iona Drainage District show that its Easterly boundary as the Easterly line of Range 24.

Note 1): Subject property is not encumbered by a mortgage found of record.

Note 2): Subject to Lee County Ordinance No. 86-14 relating to garbage and solid waste collection, recorded in Official Record Book 2189 Page 3281 and amended by Official Record Book 2189 Page 3334, Public Records of Lee County, Florida.

Note 3): Subject to Resolution No. 90-11-21, relating to the South Fort Myers Sewer System Municipal Service Benefit Unit, recorded in Official Record Book 2206 Page 2243, Public Records of Lee County, Florida.

Note 4): Charles L. Bigelow Jr., as Trustee was quitclaimed the SW ¼ of Section 7, Township 45 South, Range 25 East, by A.W.D. Harris, individually and as Trustee, by deed recorded in Official Record Book 1073 Page 10, Public Records of Lee County, Florida. A.W.D. Harris had previously conveyed his interest in the SW ¼ to Melville G. Brinson and Sidney Bass Brinson, by deed recorded in Official Record Book 286 Page 427, Public Records of Lee County, Florida.

*Note 5): Order of Discharge recorded 8/3/05 in O.R. 4828/1295
Public Records of Lee County, FL.*

Tax Status: This parcel has only been established as a taxable parcel since the year 2002 and Taxes are due & owing for Tax Years 2002, 2003 & 2004.

(The end user of this report is responsible for verifying tax and/or assessment information.)

The Division of County Lands has made a diligent search of the Public Record. However, this report contains no guarantees nor warranty as to its accuracy.

CERTIFICATE OF VALUE

Item/Segment: N/A
State Road: N/A
County: Lee
Managing District: N/A
FAP No.: N/A
Parcel No.: 210B

I certify to the best of my knowledge and belief, that:


1. The statements of fact contained in this report are true and correct.
2. The reported analyses, opinions and conclusions are limited only by the reported assumptions and limiting conditions and is my personal, unbiased, professional analyses, opinions and conclusions.
3. I have no present or prospective interest in the property that is the subject of this report, and I have no personal interest or bias with respect to the parties involved.
4. My compensation is not contingent upon the reporting of a predetermined value or direction in value that favors the cause of the client, the amount of the value estimate, the attainment of a stipulated result, or the occurrence of a subsequent event.
5. My analyses, opinions, or conclusions were developed and this report has been prepared in conformity with the Uniform Standards of Professional Appraisal Practice, and the provisions of Chapter 475, Part II, Florida Statutes.
6. I have made a personal inspection of the property that is the subject of this report and I have afforded the property owner the opportunity to accompany me at the time of the inspection. I have made a personal field inspection of the comparable sales relied upon in making this appraisal. The subject and comparable sales relied upon in making this appraisal was as represented by the photographs as contained in this appraisal.
7. Michael P. Jonas, State Certified General Appraiser (RZ2623) has provided professional appraisal assistance with the preparation of this report.
8. I understand that this appraisal is to be used in connection with the acquisition of an existing drainage easement for a community park known as "Ten Mile Linear Park Project" to be constructed by Lee County Florida.
9. This appraisal has been made in conformity with appropriate State laws, regulations, policies and procedures applicable to appraisal of right-of-way for transportation purposes; and to the best of my knowledge, no portion of the property value entered on this certificate consists of items which are non-compensable under the established law of the State of Florida.
10. I have not revealed the findings or results of this appraisal to anyone other than the proper officials of Lee County and I will not do so until authorized by Lee County officials or until I am required by due process of law, or until I am released from this obligation my having publicly testified as to such findings.
11. Regardless of any stated limited condition or assumption, I acknowledge that this appraisal report and all maps, data, summaries, charts and other exhibits collected or prepared under this agreement shall become the property of the Department without restriction or limitation of their use.
12. Statements supplemental to this certification required by membership or candidacy in a professional appraisal organization are described on an addendum to this certificate and, by reference, are made a part hereof.

Based upon my independent appraisal and the exercise of my professional judgment, my opinion of the market value for the part taken, including net severance damages after special benefits, if any, of the property appraised as of the 9th day of September, 2005, is: \$28,000.

Market Value should be allocated as follows:

Land:	\$ 28,000	Land Area (Ac/SF):	<u>54,975 SF</u>
Improvements:	\$ 0	Land Use:	<u>Drainage Easement</u>
Net Damages &/or Cost to Cure:	\$ <u>n/a</u>		
Total:	\$ 28,000		

09/14/2005
Date

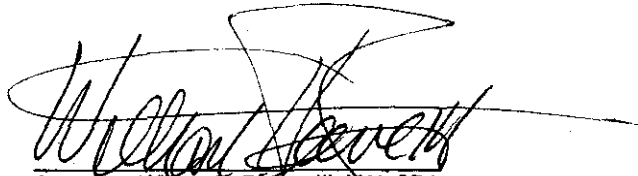
Appraiser: William F. Reeve, III, MAI, SRA
State Certified General Real Estate Appraiser RZ943

5-Year Sales History

Parcel No. 210B

Ten Mile Linear Park Project,
No. 2001

NO SALES in PAST 5 YEARS

NOTE: Sale(s) relate to "parent tract" of the subject parcel.