


SIDE VIEW

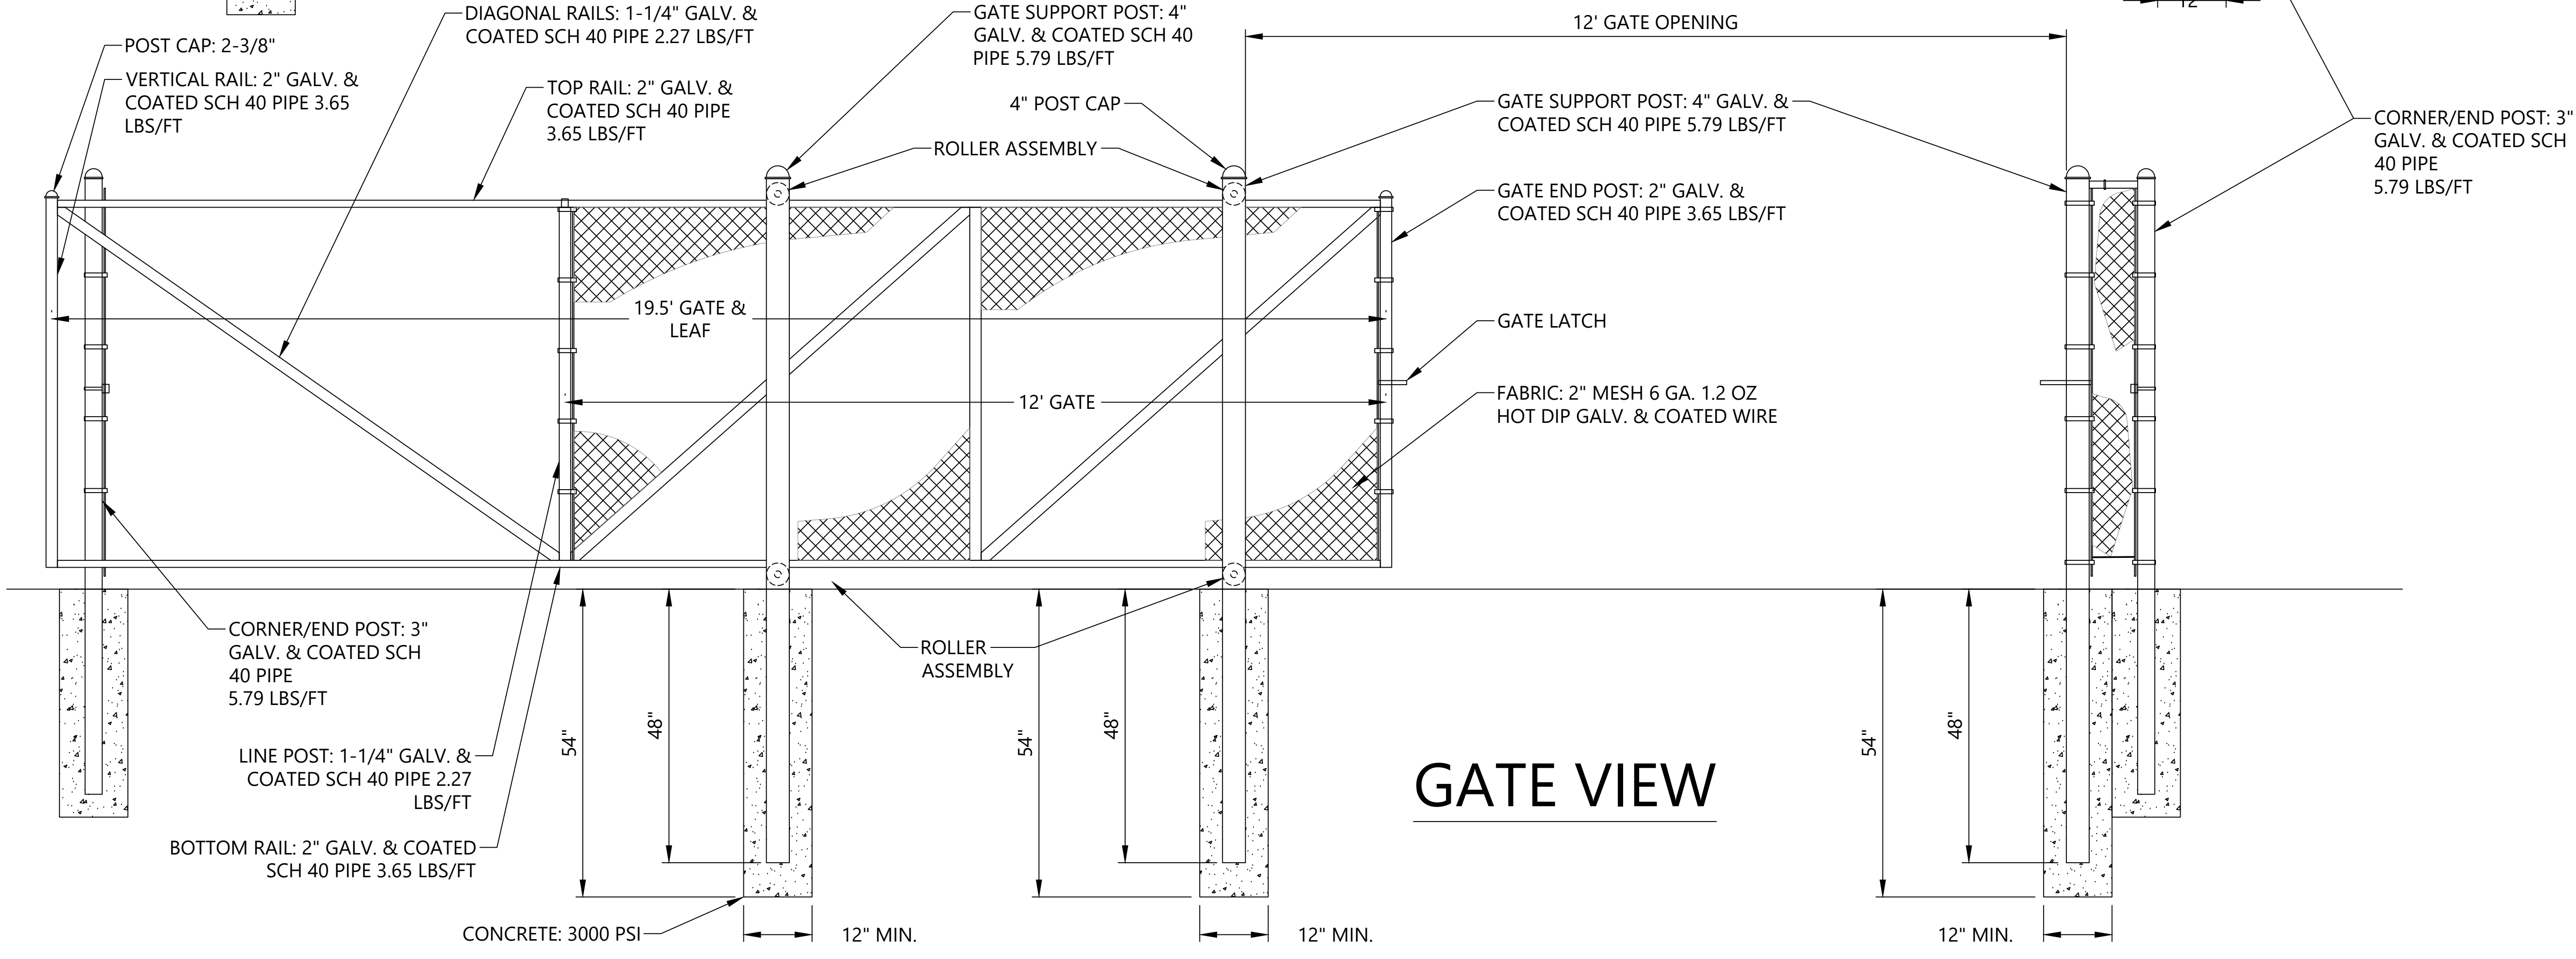

GATE VIEW